


NU # 7157
1" = 200'
6-3-05
HMM

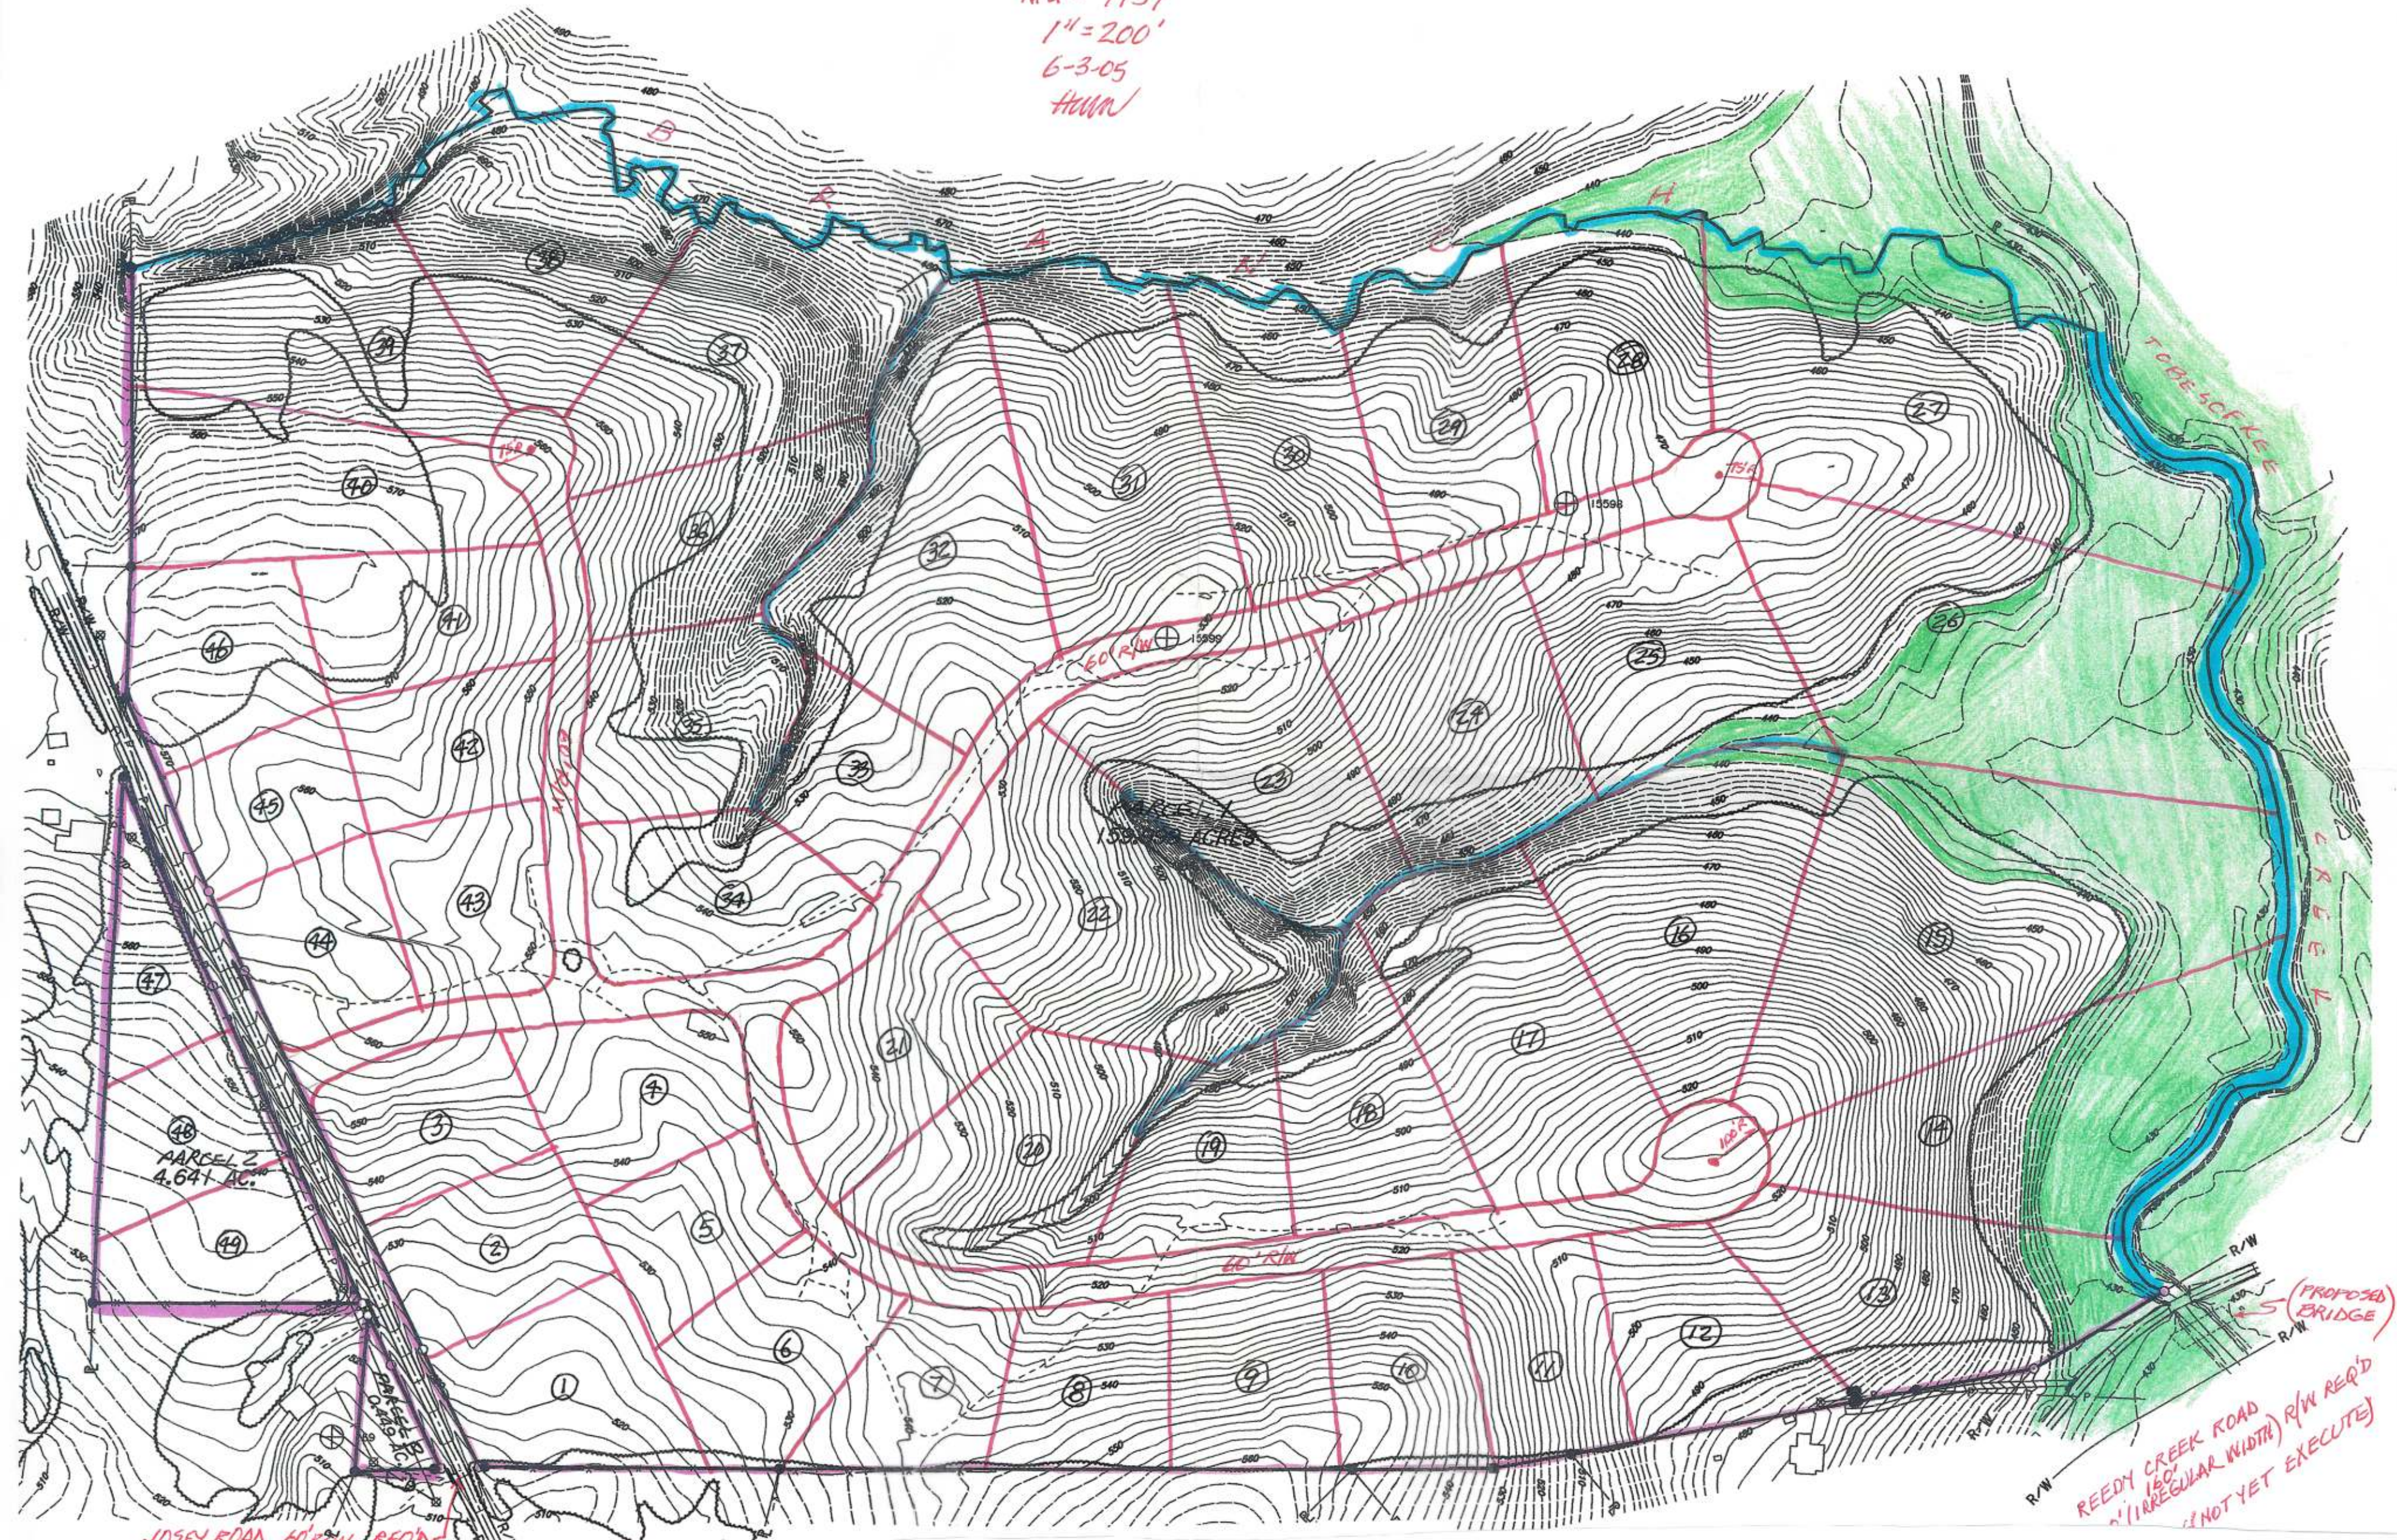

PARCEL 2
4.641 AC.

JOSEY ROAD 60' R/W REQ'D

REEDY CREEK ROAD
150' (IRREGULAR WIDTH) R/W REQ'D
(NOT YET EXECUTE)

PROPOSED BRIDGE

TOBE SCREE

60' R/W

60' R/W

100' R/W